


Isolierglas  
in der Regel 30.38–32.0 mm  
Innere Scheibe: VSG

4.2.11<sup>09</sup>

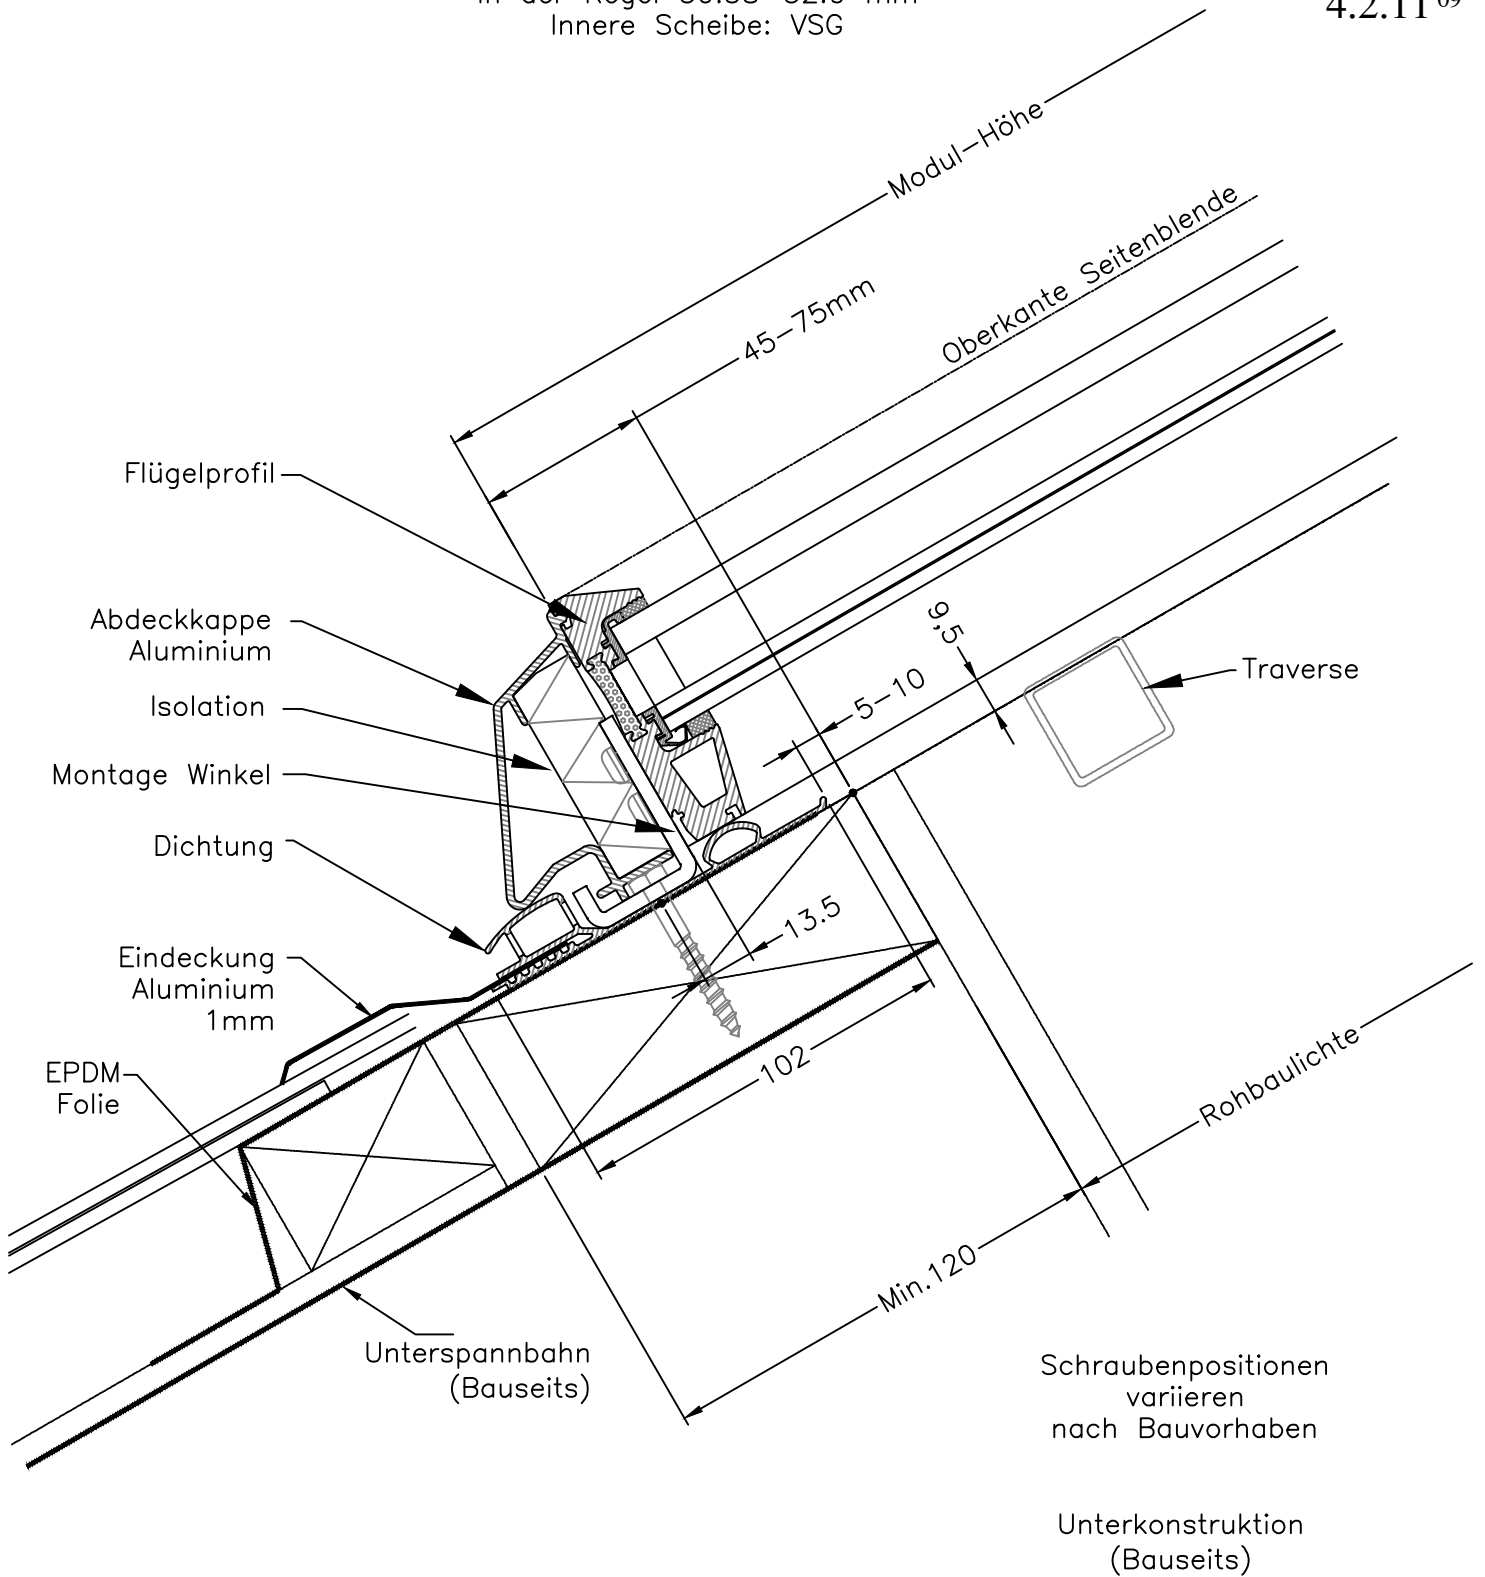

GSL.GLASOLUX

Systemgeber VITRAL®

Tel. 0521/7701435 Fax. 0521/77019433

Name: PBJ Maßstab: 1:2 Datum: 24.10.13

Traufe, Schiefer