


Isolierglas
in der Regel 30.38–32.0 mm
Innere Scheibe: VSG

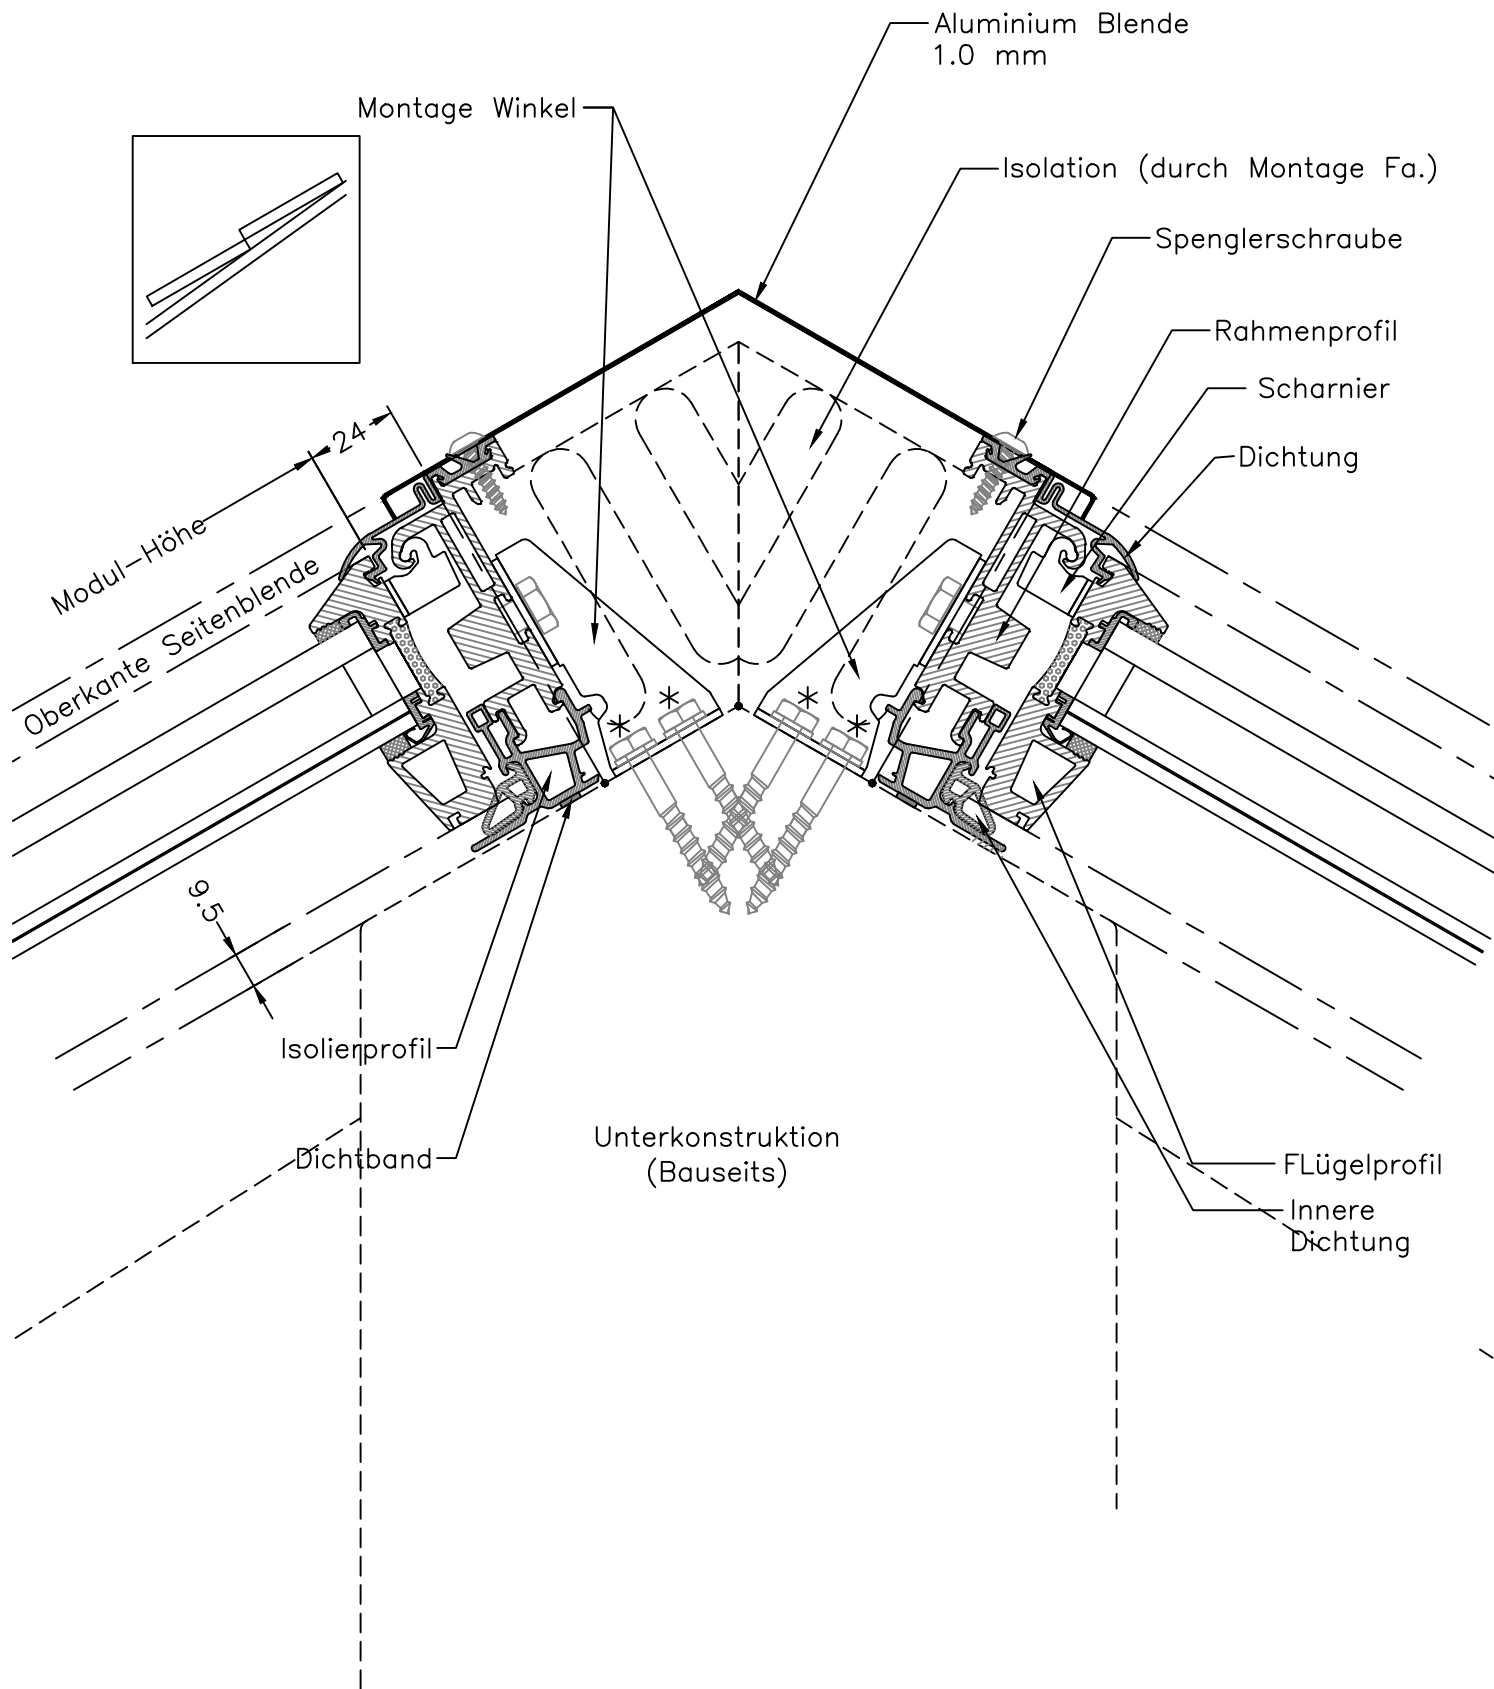

* = Schraube (durch Montage Fa.)

GSL. GLASOLUX

Systemgeber VITRAL ©

Tel. 0521/7701435 Fax. 0521/77019433

Name: PBJ Maßstab: 1:2 Datum: 24.10.13

30° Satteldach, First